


UNIT 7

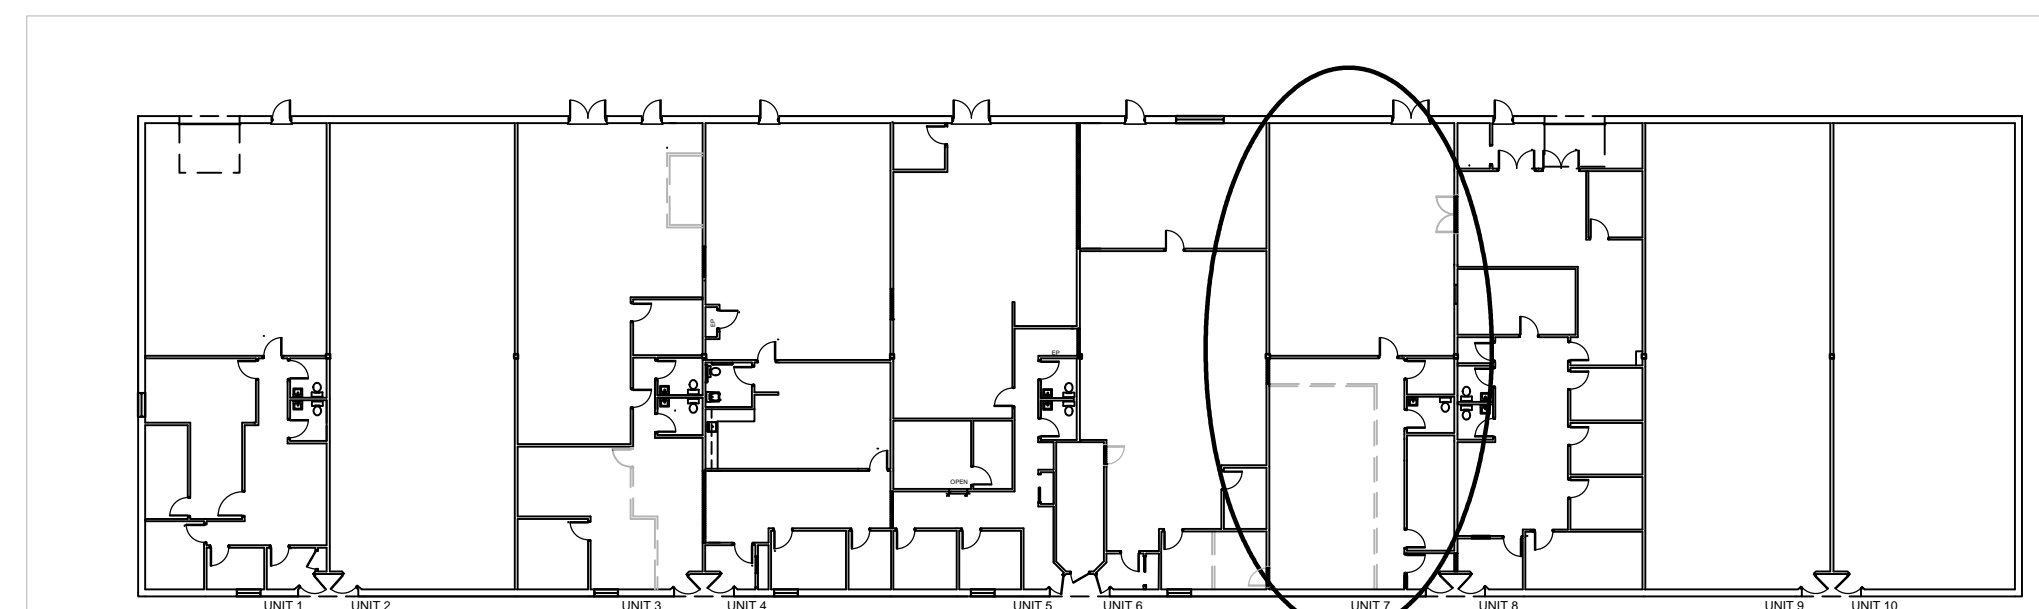

LOCATION PLAN



Lou Lavalliere, ASID Allied
 312 Hackett Hill Rd. Hooksett NH 03106
 P. 603-674-5688
 LLavalliere@comcast.net

Copyright © 2012 by Lou Lavoie Design.
 No reproduction without permission.



FULL SERVICE COMMERCIAL REAL ESTATE DEVELOPMENT

9 Red Roof Lane - Salem, NH 03079
 (603) 894-1104 www.BrooksProperties.com

Brooks Properties
 9 Red Roof Lane
 Salem, NH 03079

Unit 7 Building D
 8 Industrial Drive
 Salem, NH 03079

DATE: 3/31/2017

REVISIONS: _____

Unit 7
 Floor Plan

SCALE: 3/32" = 1'-0"
 DRAWN BY: LL

ID.1