


Lou Lavalliere, ASID Allied
 312 Hackett Hill Rd. Hooksett NH 03106
 P. 603-674-5688
 LLavalliere@comcast.net

Copyright © 2012 by Lou Lava Design.
 No reproduction without permission.

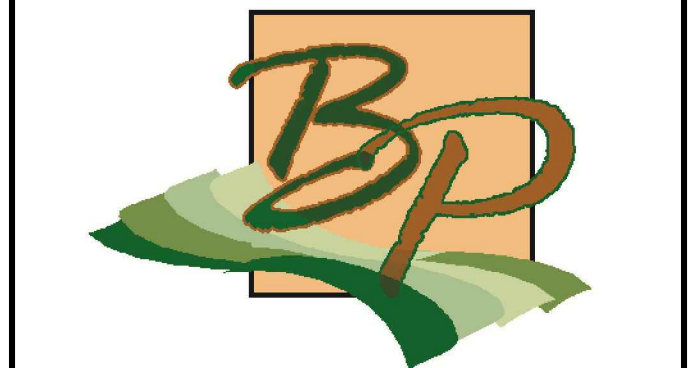

FULL SERVICE COMMERCIAL REAL ESTATE DEVELOPMENT

9 Red Roof Lane - Salem, NH 03079
 (603) 894-1104 www.BrooksProperties.com

Brooks Properties
 9 Red Roof Lane
 Salem, NH 03079

6 Manor Parkway
 Salem, NH 03079

DATE: 08/29/14
 REVISIONS: _____

Lower Level
As-Built
Floor Plan

SCALE: 1/8" = 1'-0"
 DRAWN BY: LL

EX.1