
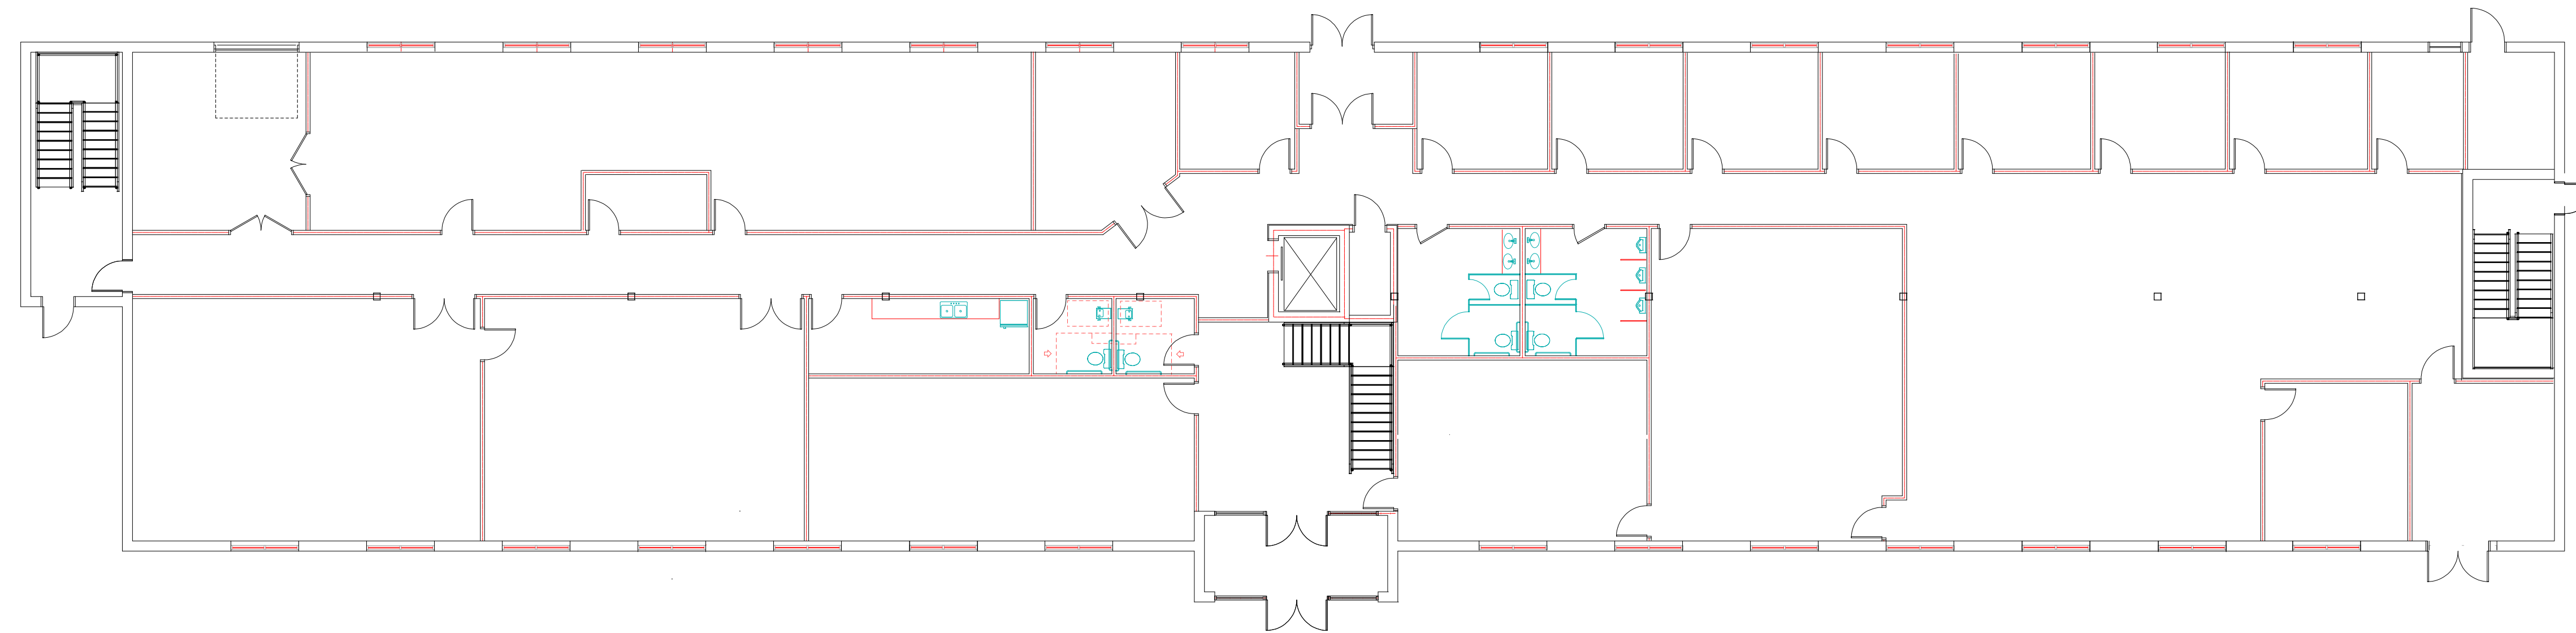


Bp

Brooks Properties
9 Red Roof Lane
Salem N.H. 03079
P 603 894 1104
F 603 890 1759

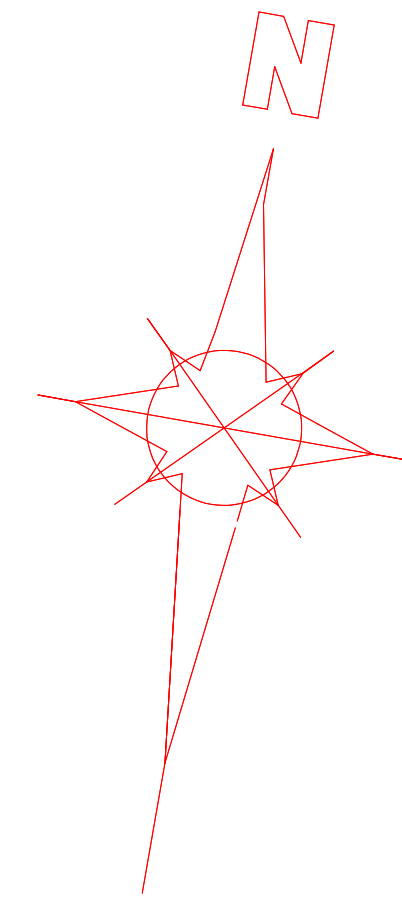

PROJECT

Brookstone Park
16 Route 111
Bldg CP#3
1st Floor
Derry N.H.

REVISIONS

DATE
02/16/10

SCALE
3/32"=1'-0"

DRAWING TITLE
EXISTING
FLOOR
PLAN

DWG.
A101