



Brooks Properties
9 Red Roof Lane
Salem, NH 03079


2nd Floor
13 Red Roof Lane
Salem, NH 03079

DATE: 02/16/2017
REVISIONS: _____

Suite 202
Space Plan

SCALE: 1/4" = 1'-0"
DRAWN BY: LL

SP.1

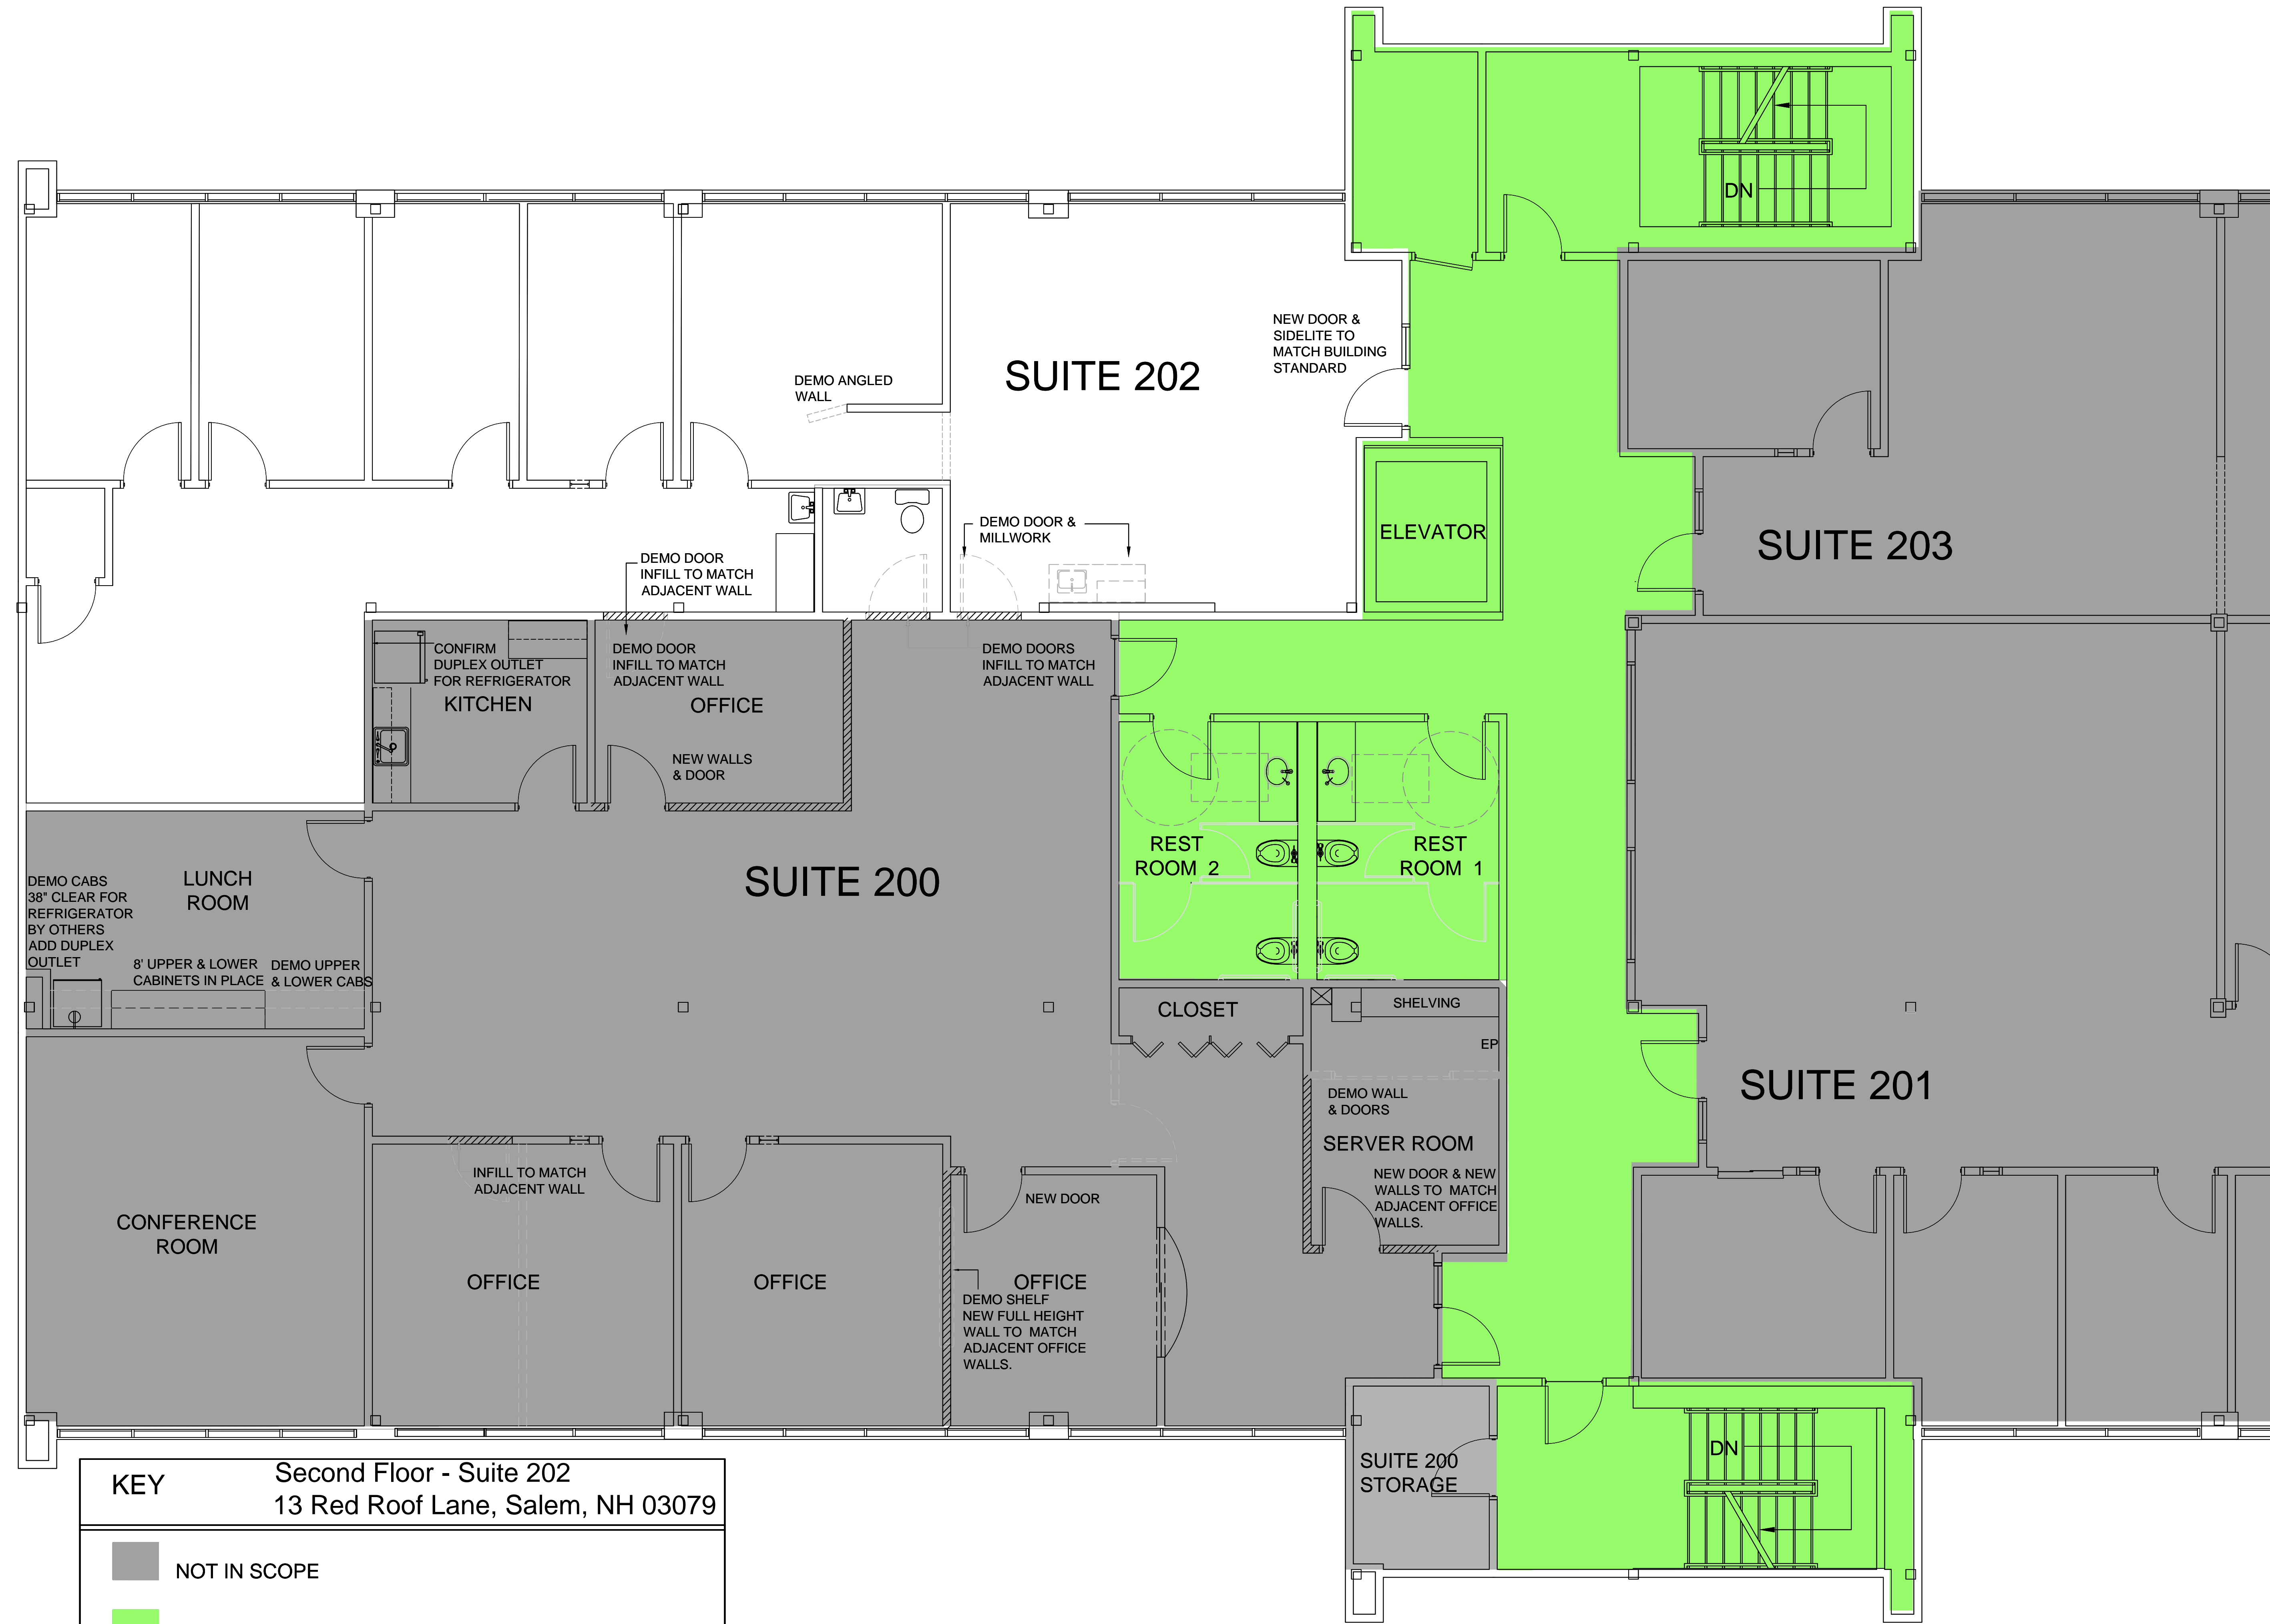

KEY Second Floor - Suite 202
13 Red Roof Lane, Salem, NH 03079

	NOT IN SCOPE
	COMMON SPACE